


TRENCH EXCAVATION AND BACKFILL

WATER LINES
N.T.S.

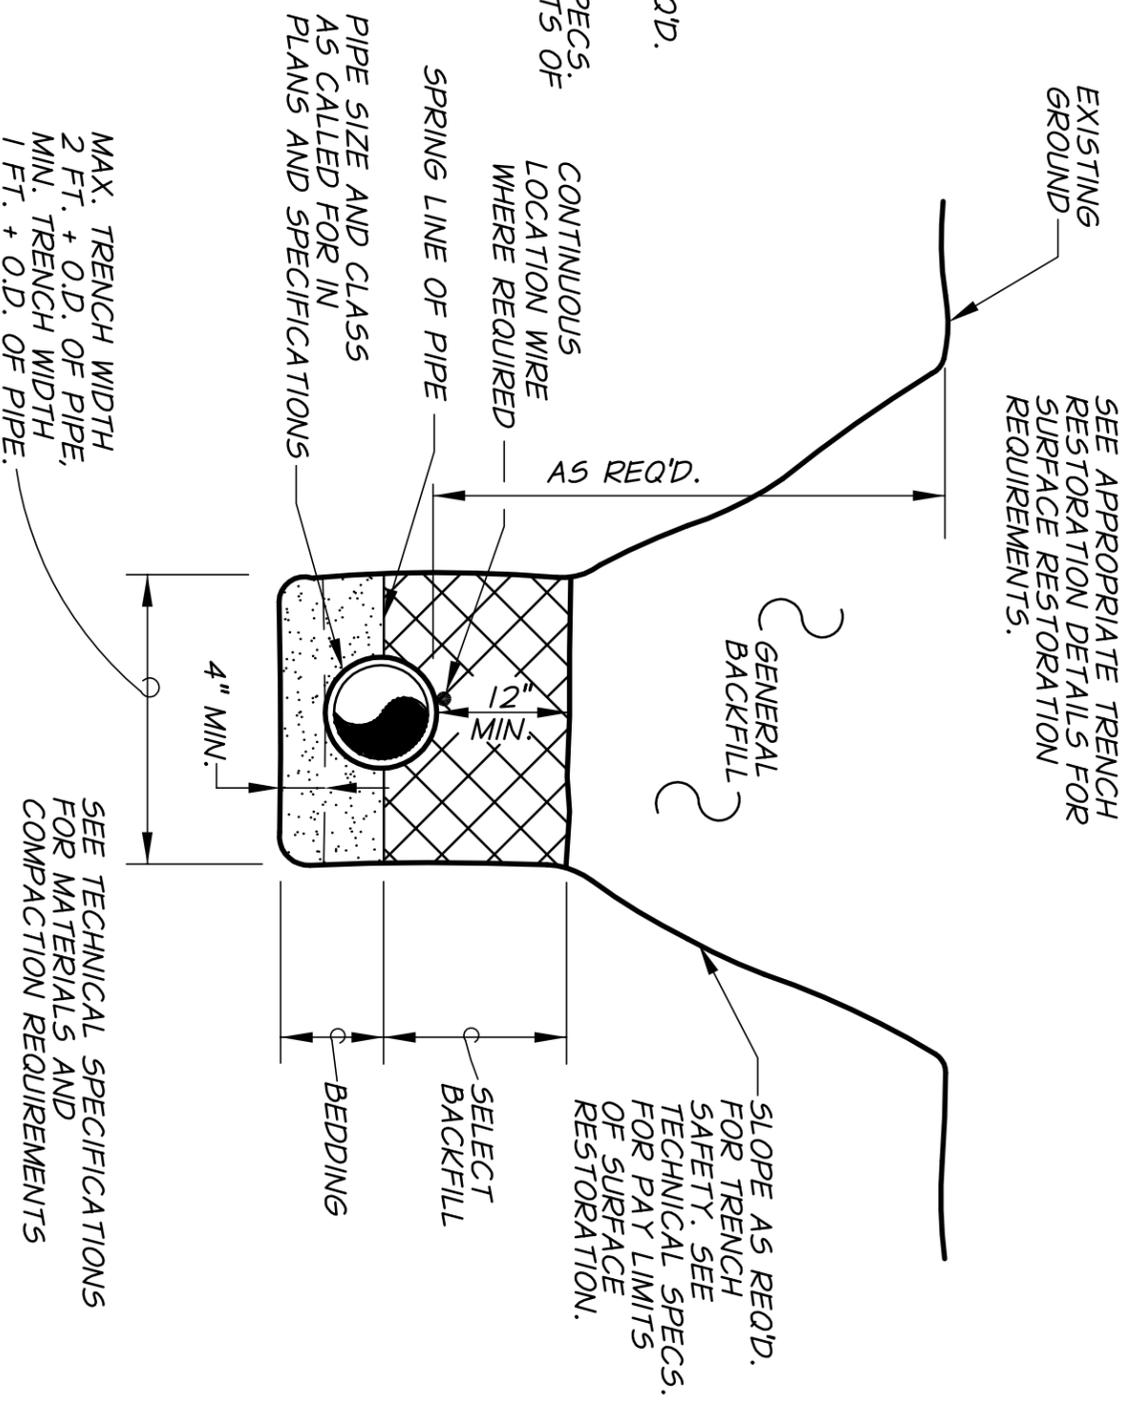

TRENCH EXCAVATION AND BACKFILL

SEWER & STORM SEWER LINES
N.T.S.

REVISION	DATE

CITY OF
UNION
OREGON

STANDARD TRENCH DETAILS
TRENCH EXCAVATION AND BACKFILL

FIGURE
T1