


TRENCH RESTORATION
 GRAVEL STREETS, ROADWAYS, SHOULDERS,
 AND PARKING AREAS
 N.T.S.

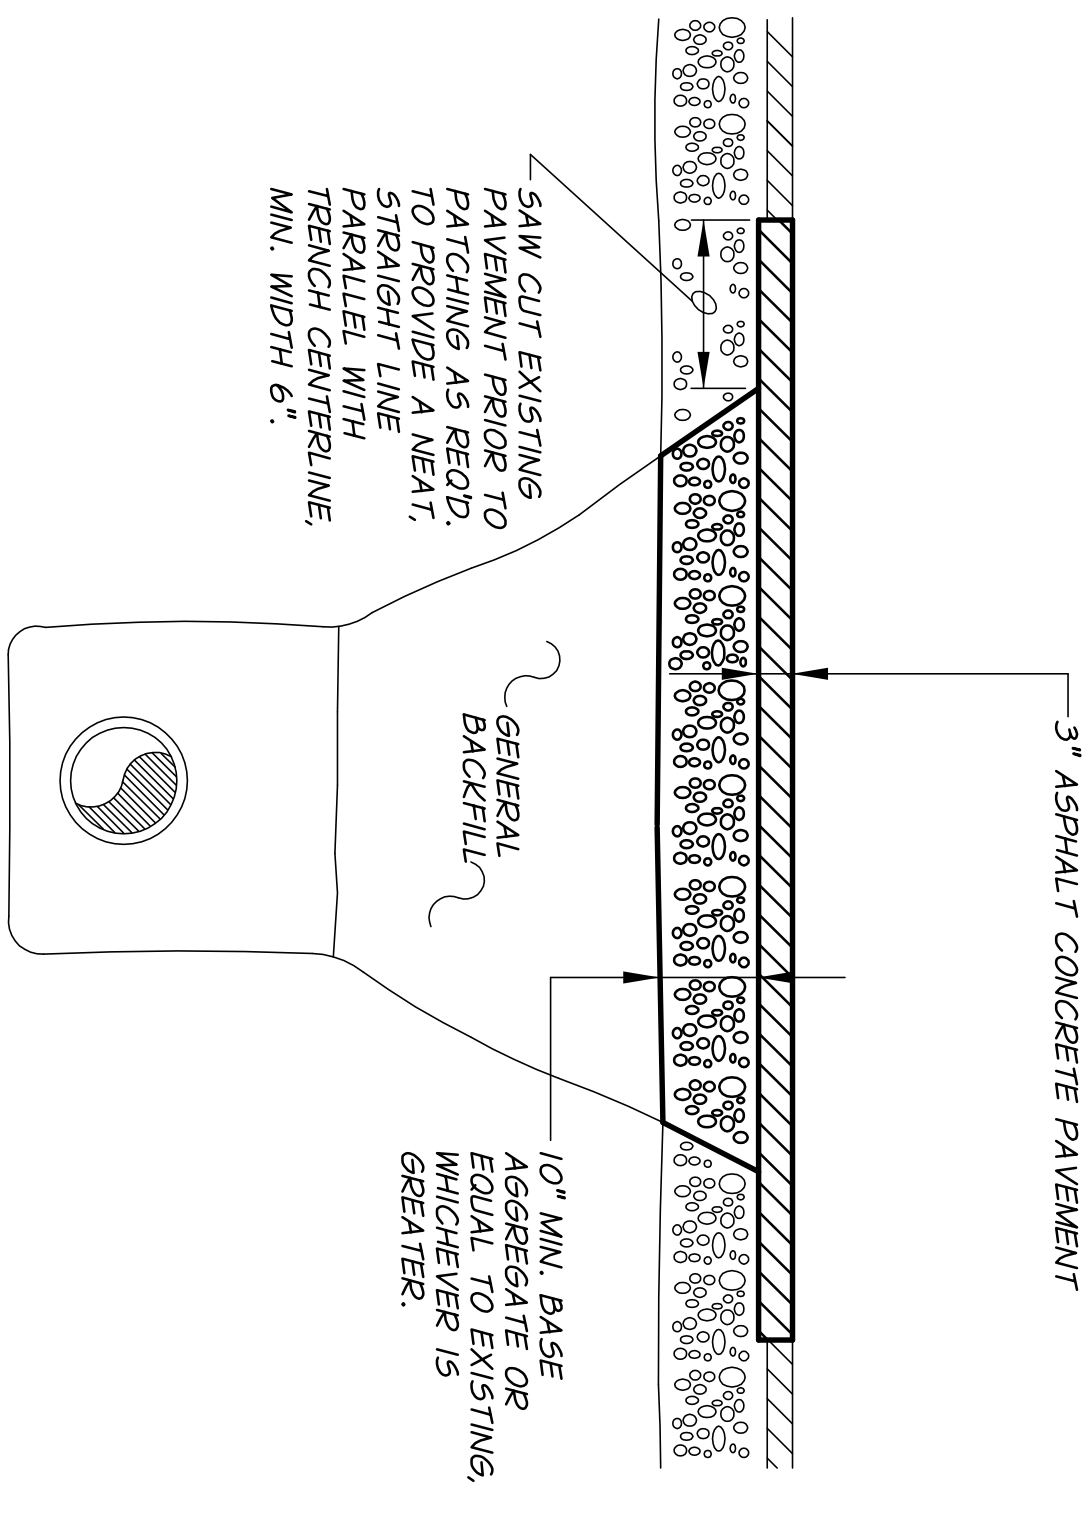

TRENCH RESTORATION
 PAVED STREETS AND ROADWAYS
 N.T.S.

REVISION	DATE

**CITY OF
 UNION
 OREGON**

STANDARD TRENCH DETAILS
 TRENCH RESTORATION

FIGURE
T2