



TYPICAL WATER SERVICE LINE SECTION
N.T.S.

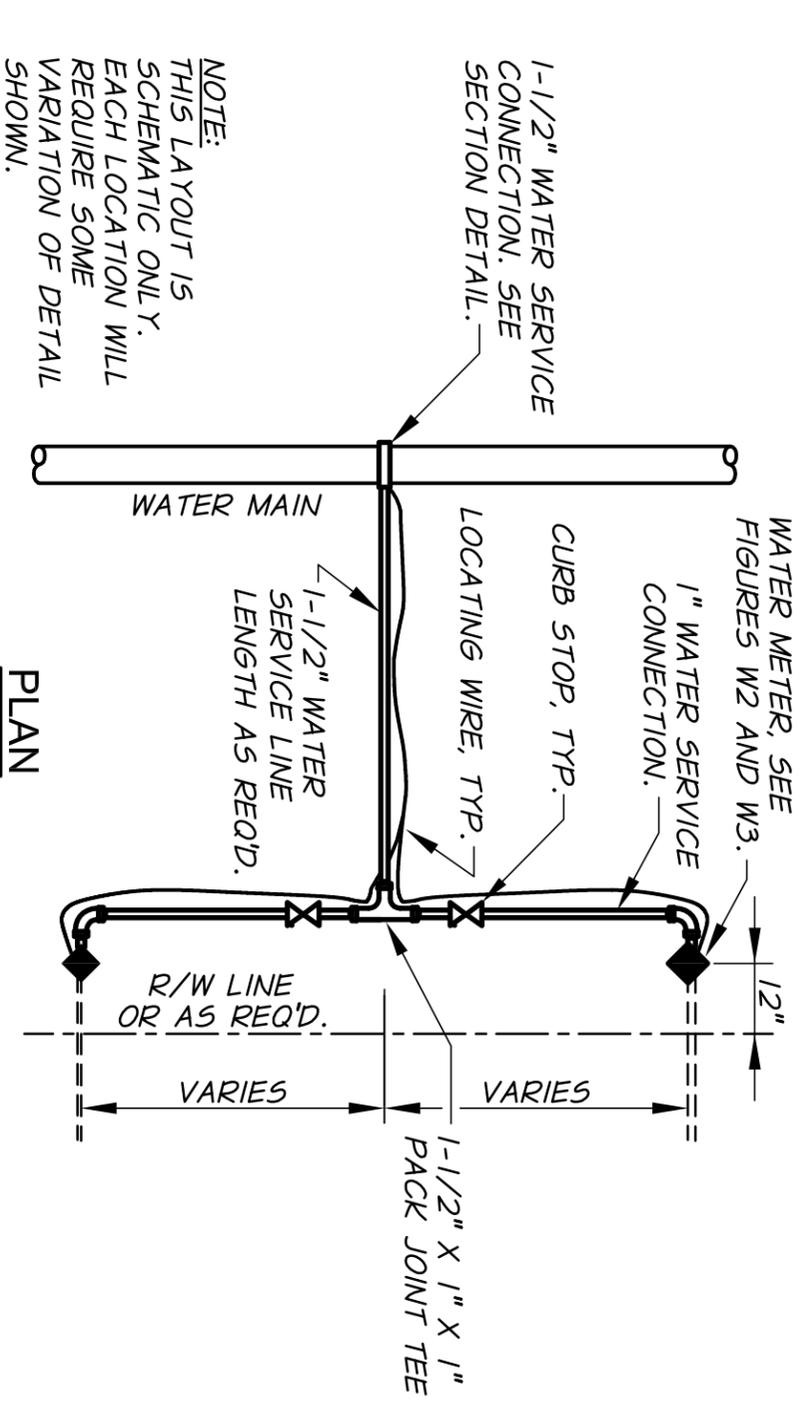

MULTIPLE WATER SERVICES PLAN
N.T.S.

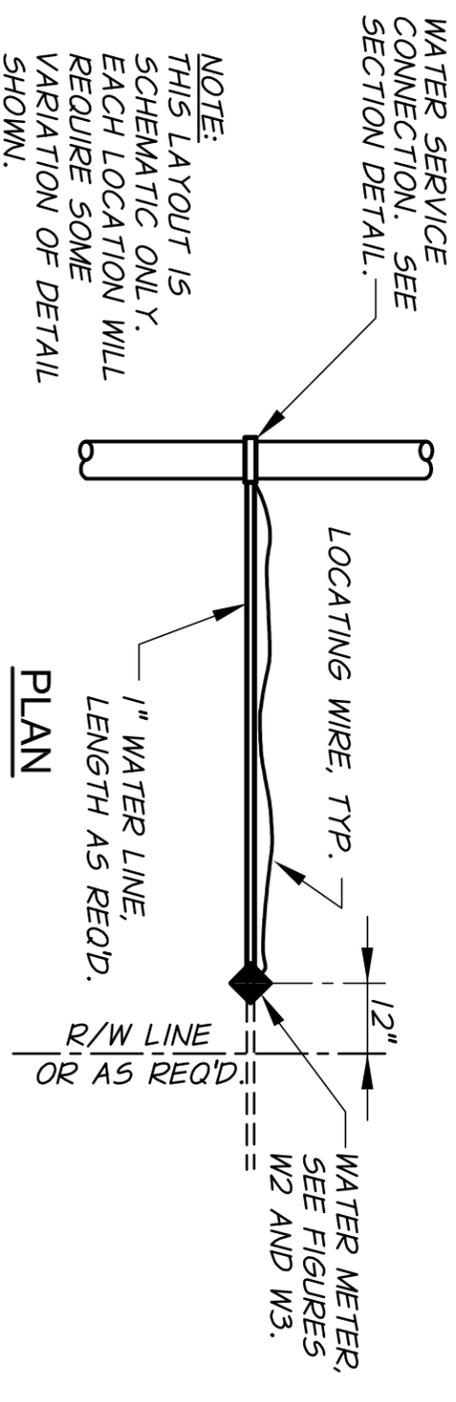

SINGLE WATER SERVICE LINE PLAN
N.T.S.

REVISION	DATE
GENERAL UPDATES	12/06

CITY OF UNION OREGON

STANDARD WATER DETAILS
WATER SERVICE LINE SECTION AND PLAN DETAILS

FIGURE **W1**